


# RIG 115

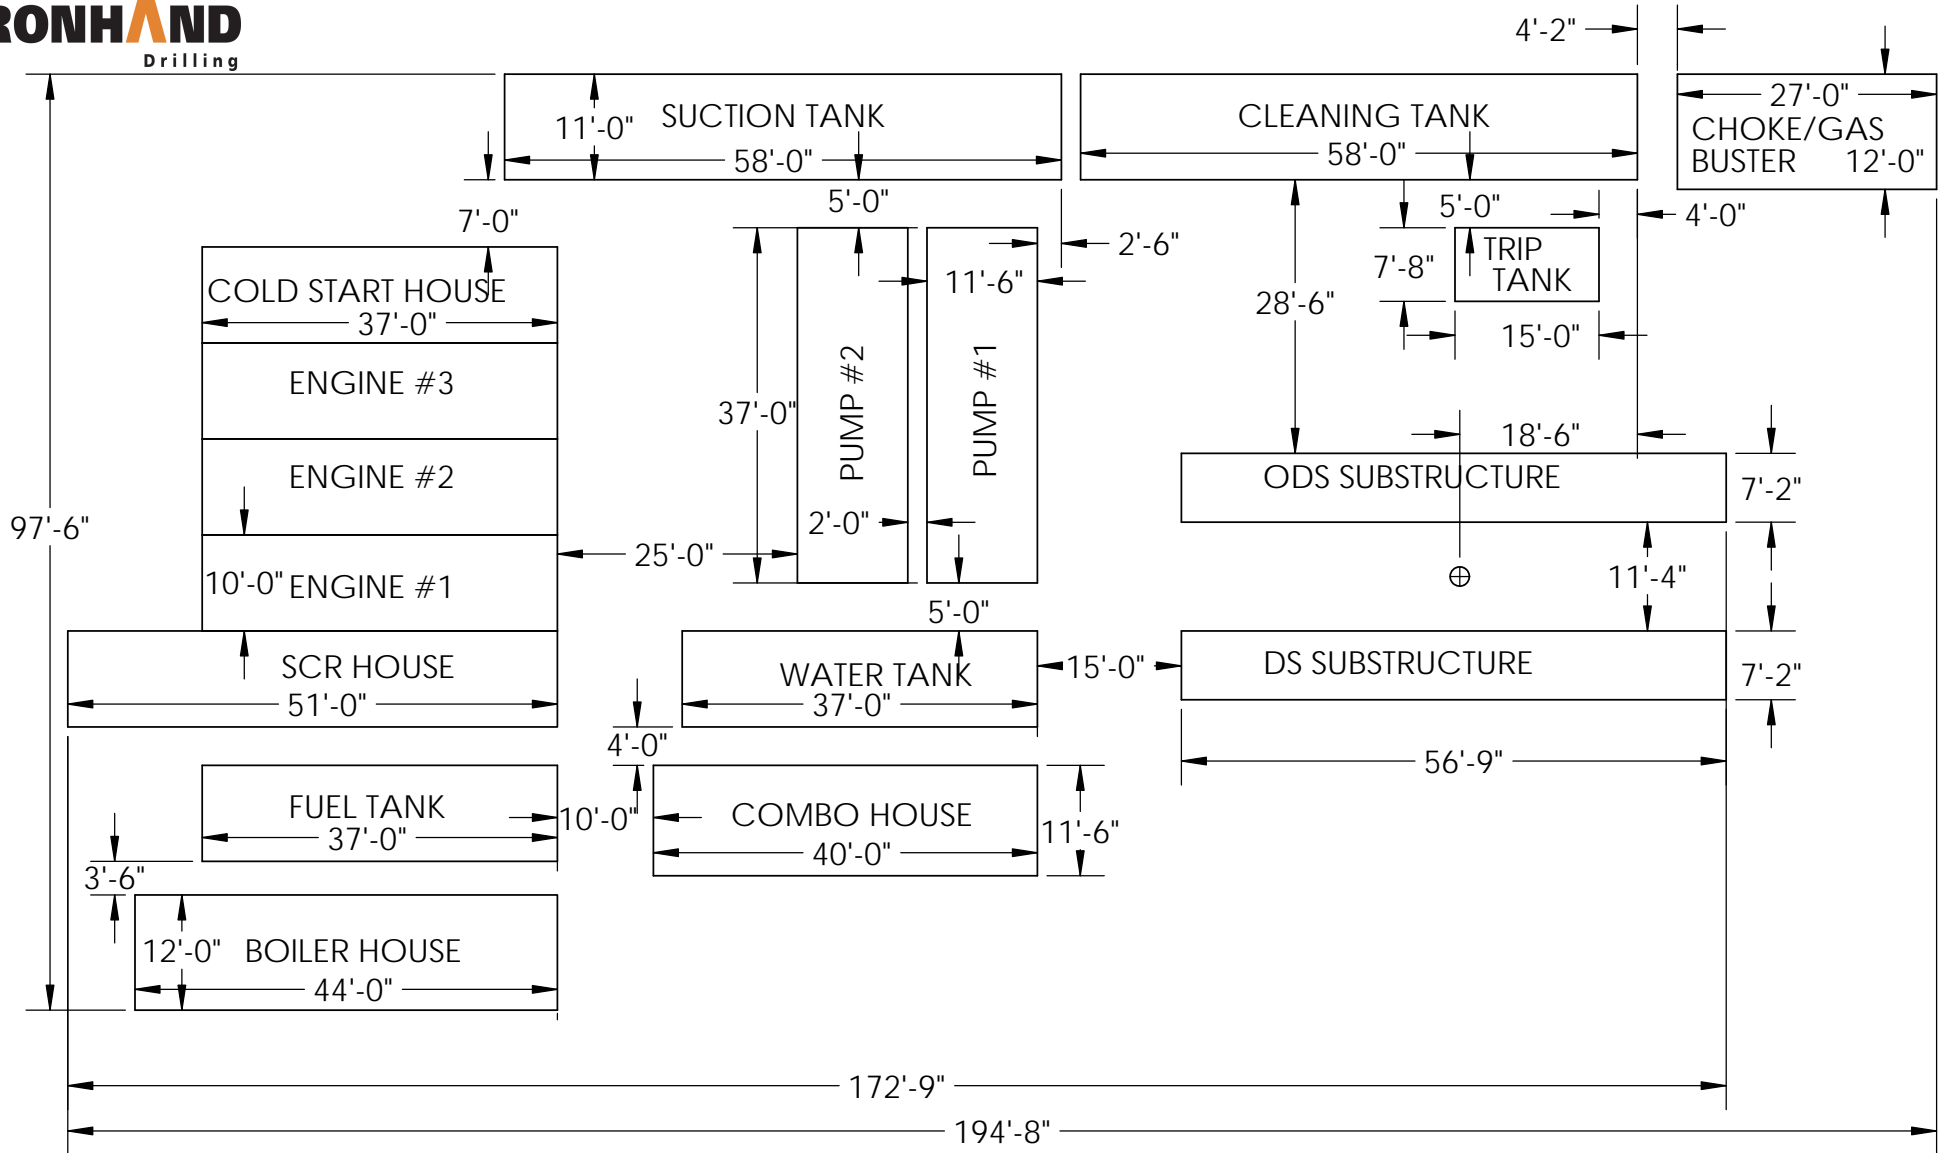

**NOTE:** ALL MEASUREMENTS ARE WALL-TO-WALL.  
10'-0" BUILDING WIDTH UNLESS OTHERWISE NOTED.  
ASSUME 18" LOADING HITCHES ON NARROW ENDS.